

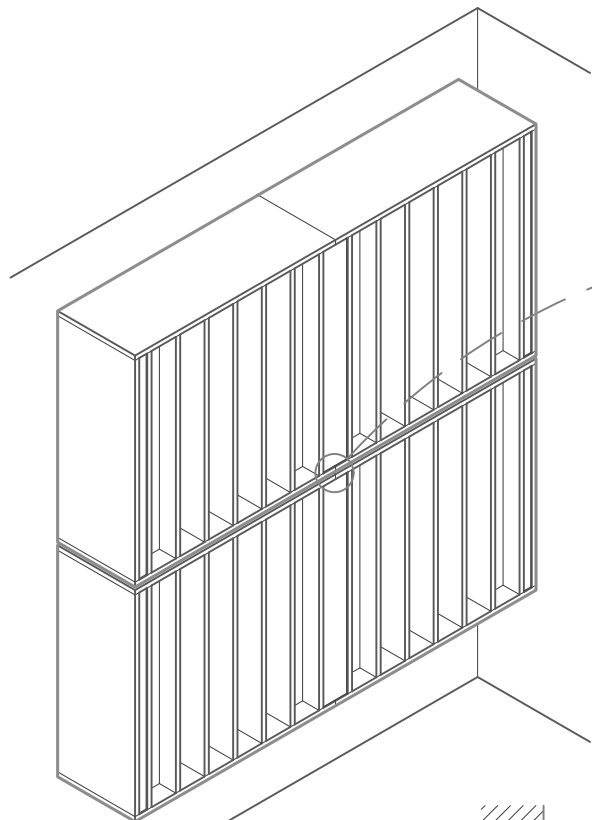


.25" TYP. REVEAL*

SCALED 5X'S

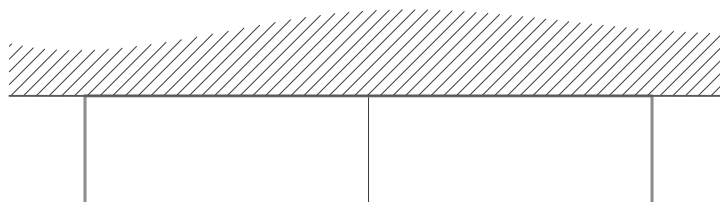

TOP

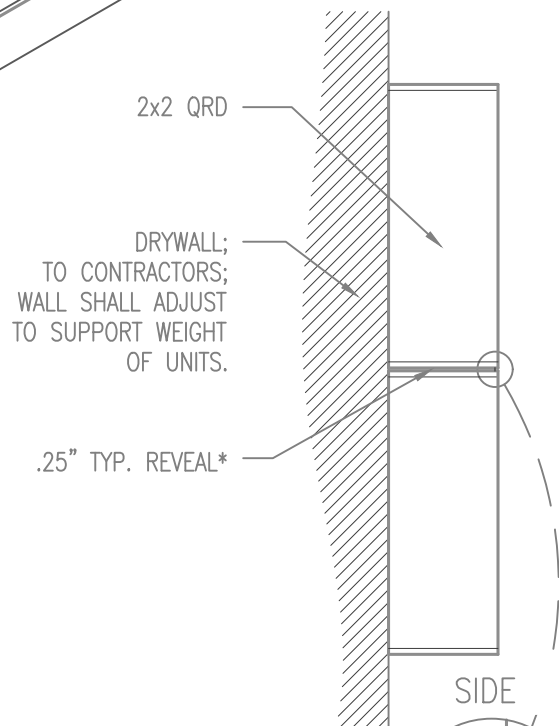


2x2 QRD


DRYWALL;
TO CONTRACTORS;
WALL SHALL ADJUST
TO SUPPORT WEIGHT
OF UNITS.

.25" TYP. REVEAL*

SIDE

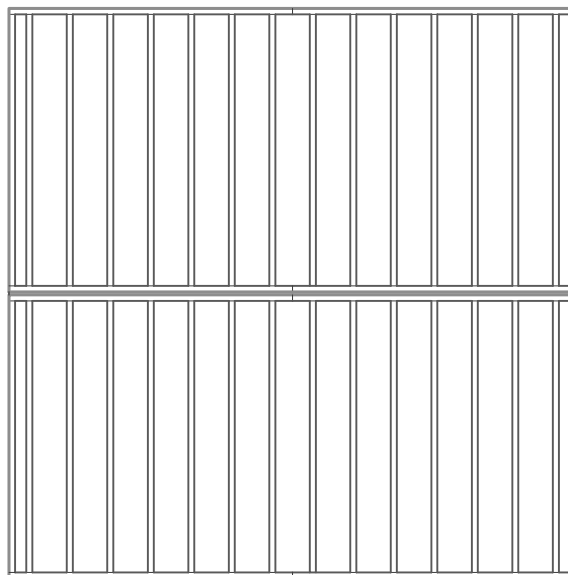

FRONT

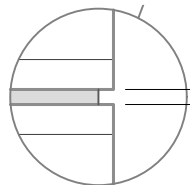

.25" TYP. REVEAL*

SCALED 5X'S

* SPACER WITHIN
REVEAL IS PROVIDED
BY OTHERS.

Title: RPG QRD (2X2)
EJ ARRAY

Proj: RPG PRODUCT

Date: 8/24/2022

By: CNN

Scale: 3/4" = 1'



Comments:

Path: F:\Project Mgmt - RPG\RPG PRODUCTS\ALL PRODUCTS DRAWING\QRD7_QRD 734\1-AutoCAD Drawings\Mounting

RPG

ACOUSTICAL SYSTEMS - LLC

99 SOUTH STREET, PASSAIC, NJ 07055
(p) 973-916-1166 (e) estimating@rpgacoustic.com

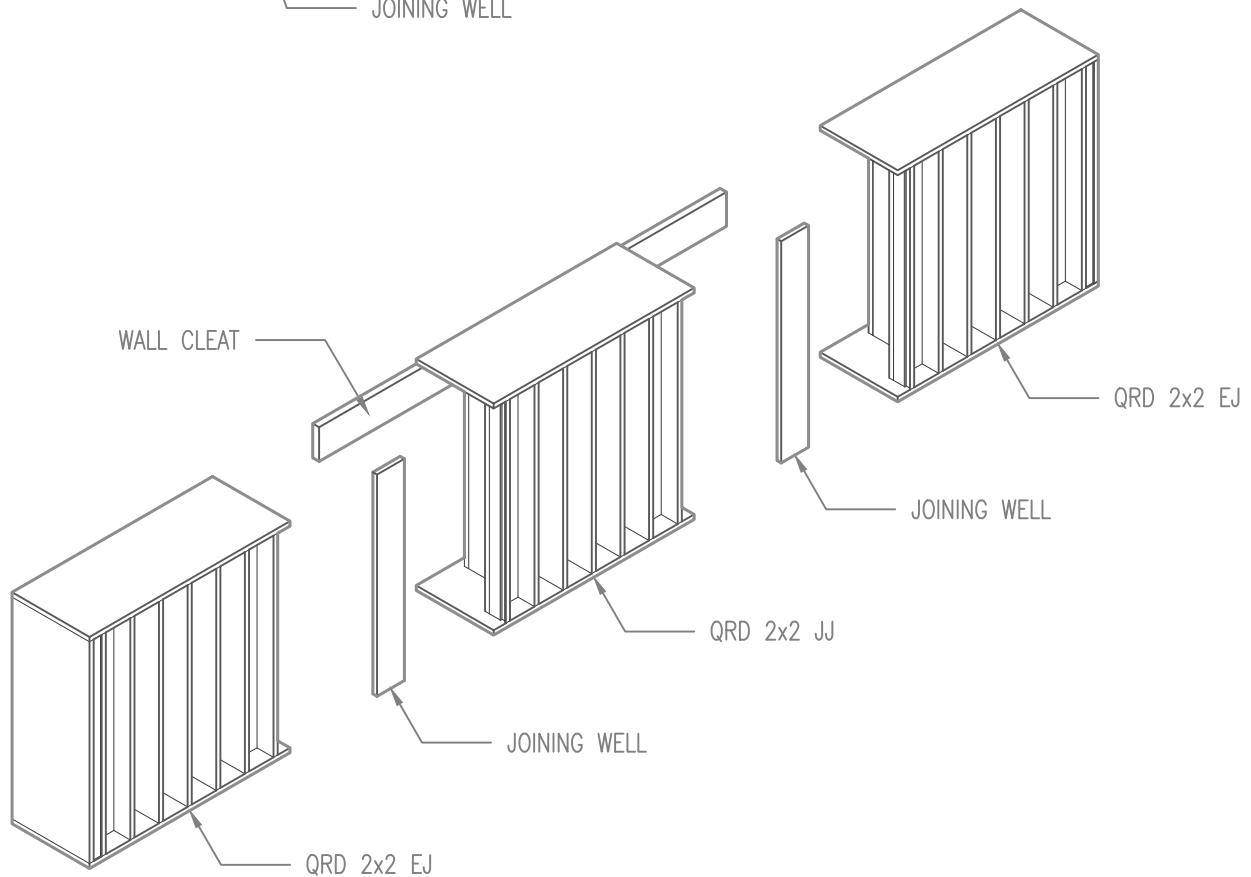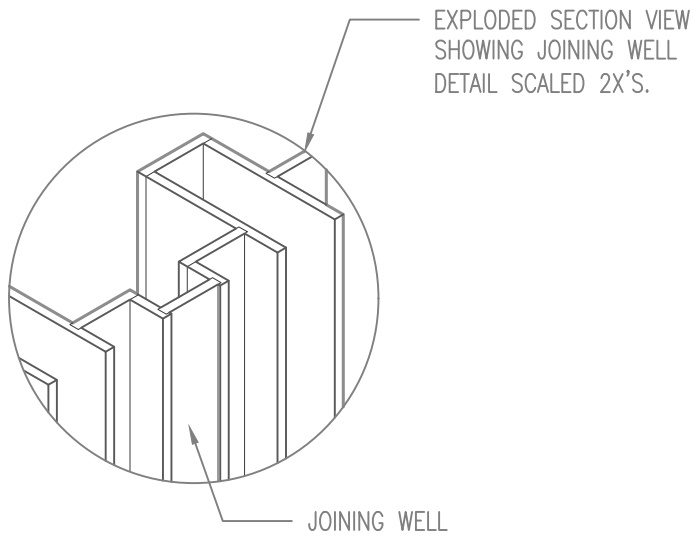

99 SOUTH STREET, PASSAIC, NJ 07055
(p) 973-916-1166 (e) estimating@rpgacoustic.com

Title: *RPG QRD (2X2)*
JOINING WELL

Proj: *RPG PRODUCT*



Date: *8/24/2022*

By: *CNN*

Scale: *3/4"=1'*

Path: *F:\Project Mgmt - RPG_-RPG PRODUCTS\ALL PRODUCTS DRAWING\QRD7_QRD 734\1-AutoCAD Drawings\Mounting*


Comments:

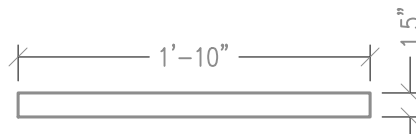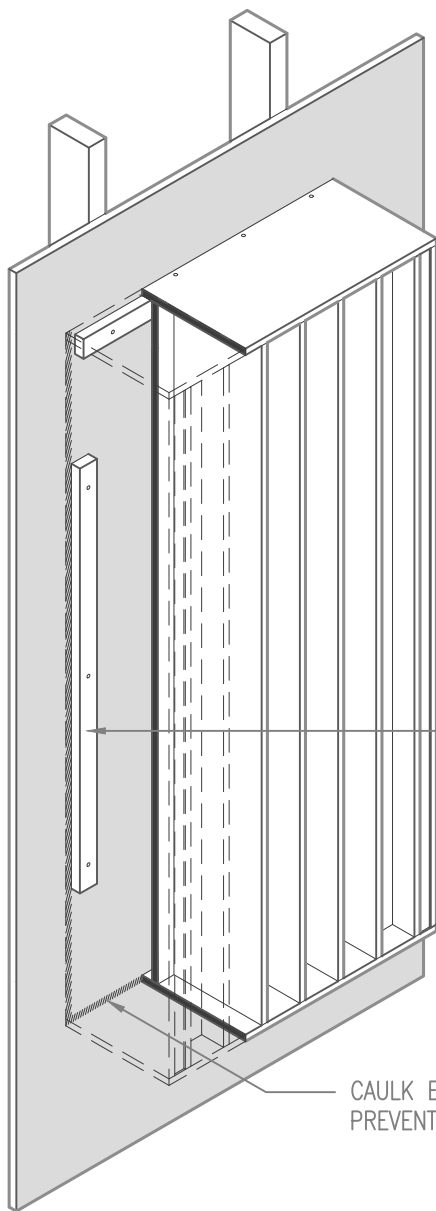

(1) 3/4" PLYWOOD CLEAT WILL BE PROVIDED FOR EACH UNIT

ADDITIONAL CLEATS MAY BE REQUIRED FOR UNITS OVER 48" TALL.

CAULK EDGES TO PREVENT VIBRATION

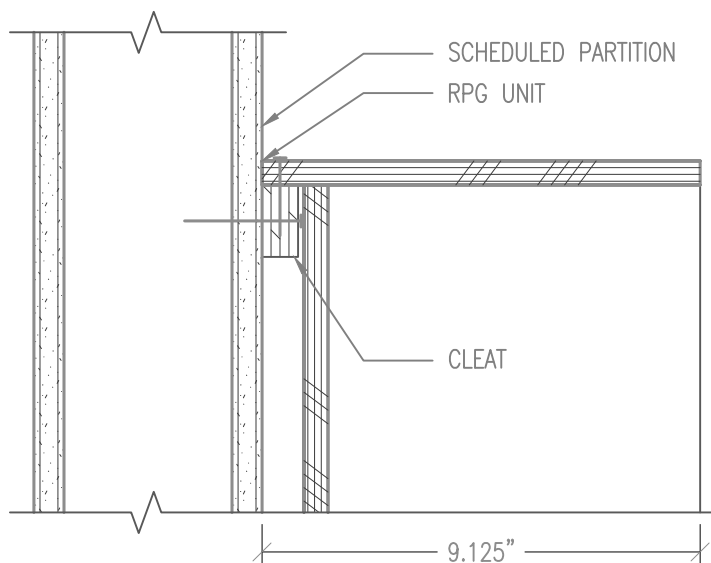

Title: RPG QRD / DIFFRACTAL (4X2)
CLEAT MOUNTING

Proj: RPG PRODUCT


Date: 8/24/2022

By: CNN

Scale: NTS

Comments:

Path: F:\Project Mgmt - RPG\RPG PRODUCTS\ALL PRODUCTS DRAWING\QRD7_QRD 734\1-AutoCAD Drawings\Mounting

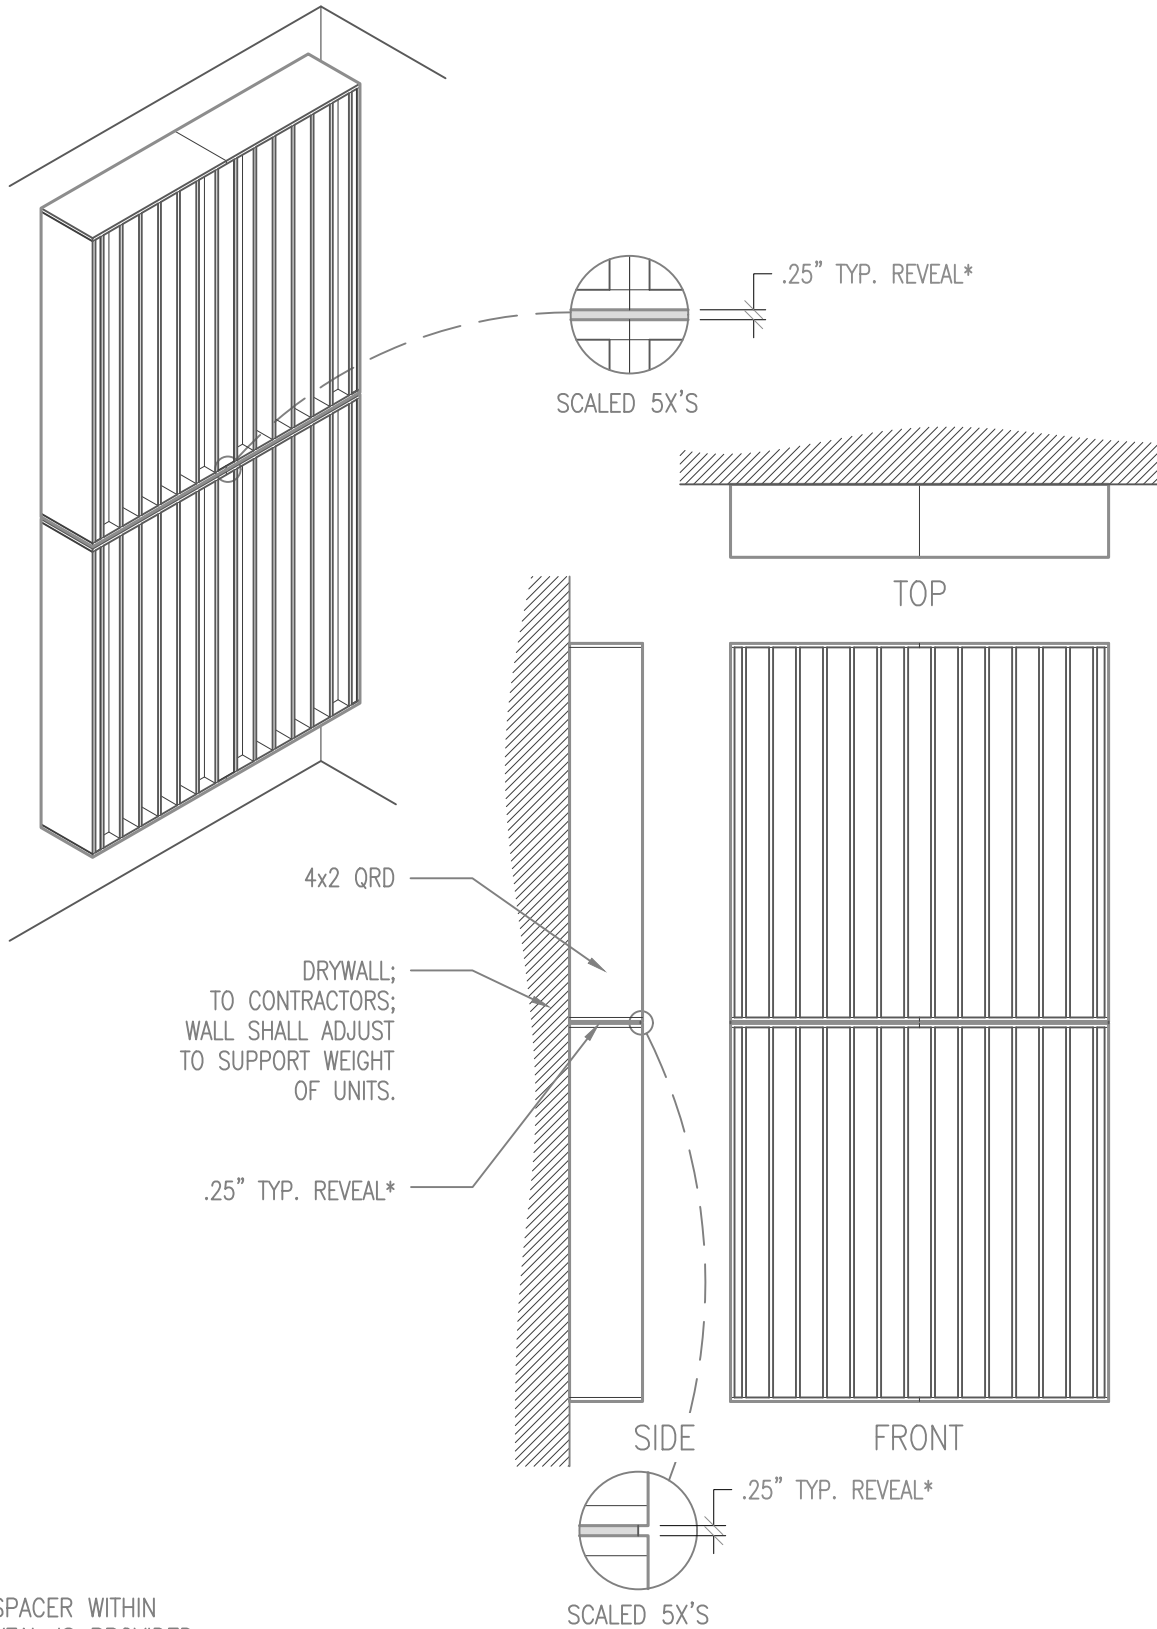

* SPACER WITHIN REVEAL IS PROVIDED BY OTHERS.



99 SOUTH STREET, PASSAIC, NJ 07055
(p) 973-916-1166 (e) estimating@rpgacoustic.com

Title: **RPG QRD (4X2)**
EE ARRAY

Proj: **RPG PRODUCT**


Date: **8/24/2022**

By: **CNN**

Scale: **1/2"=1'**

Comments:

Path: **F:\Project Mgmt - RPG\PROJECTS\ALL PRODUCTS DRAWING\QRD7_QRD 734\1-AutoCAD Drawings\Mounting**

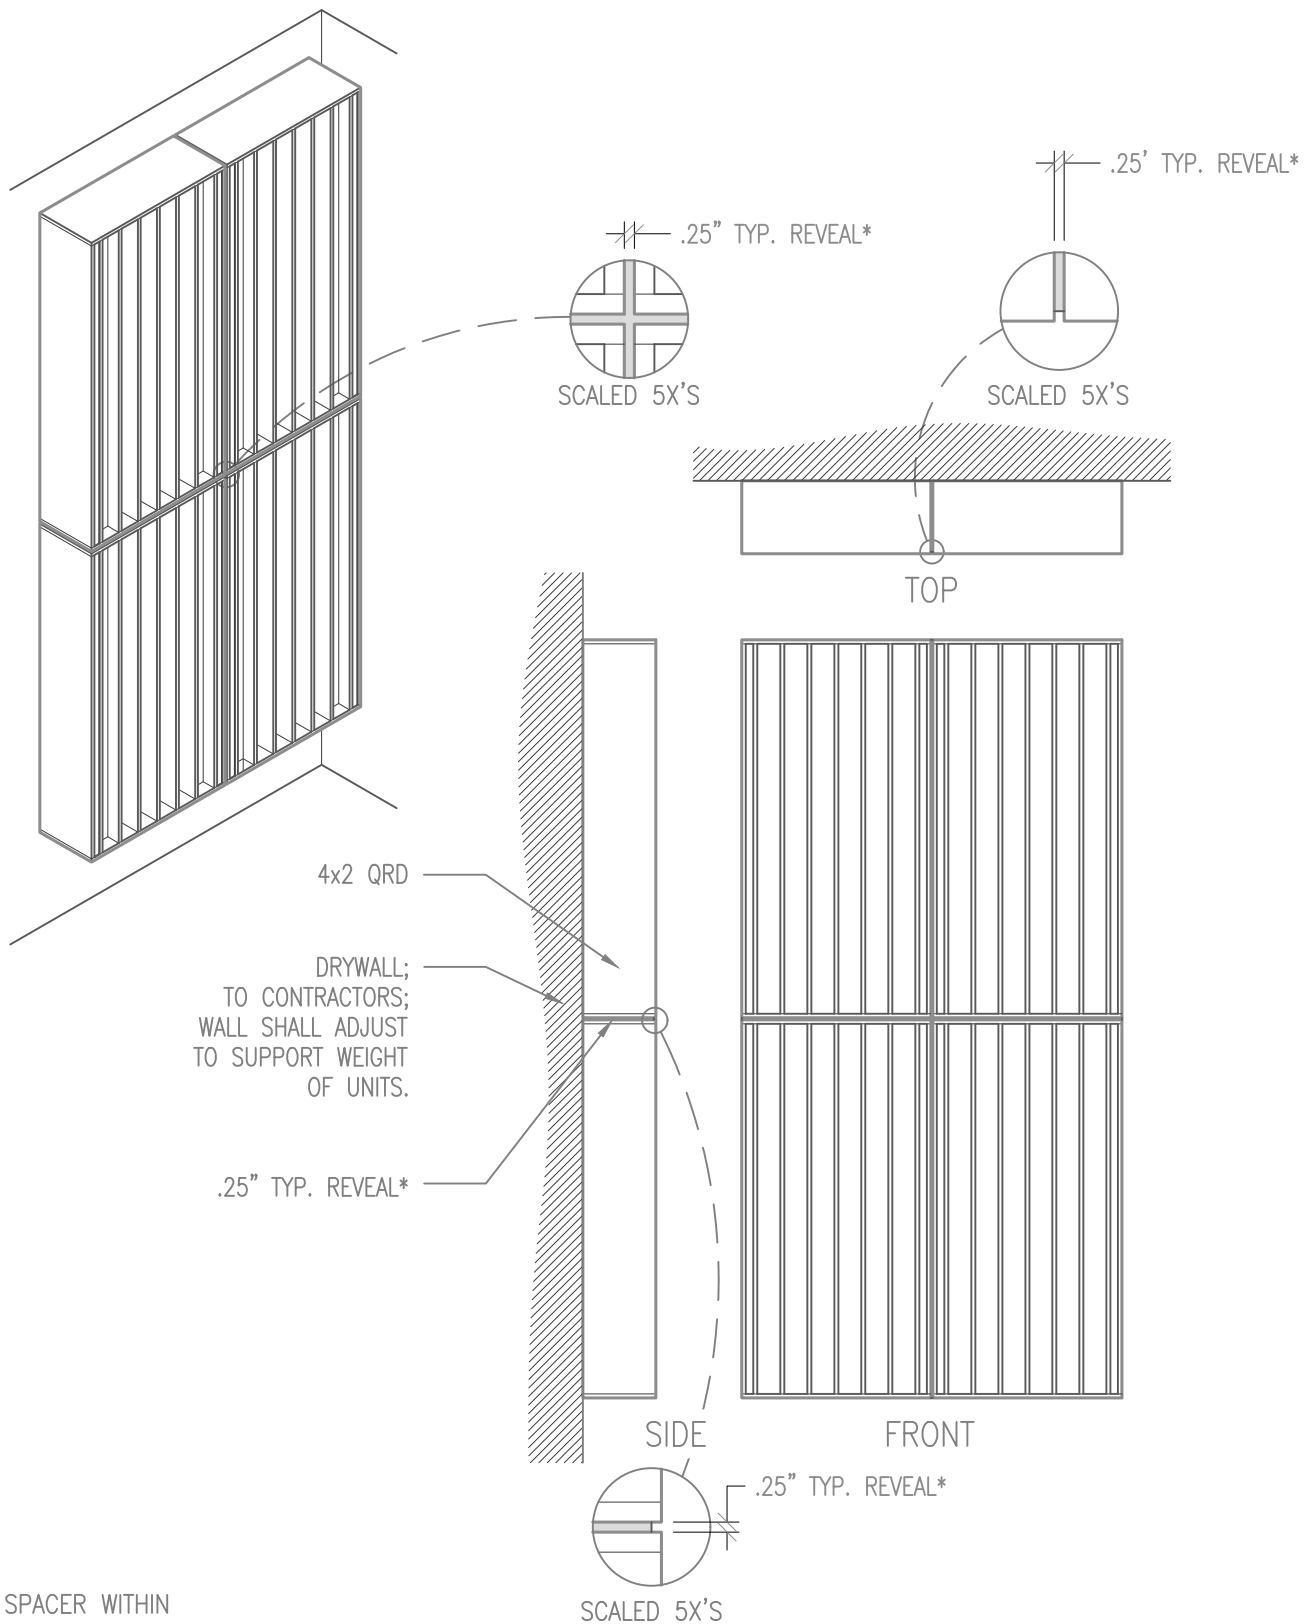

* SPACER WITHIN
REVEAL IS PROVIDED
BY OTHERS.



99 SOUTH STREET, PASSAIC, NJ 07055
(p) 973-916-1166 (e) estimating@rpgacoustic.com

Title: RPG QRD (4X2)
EJ ARRAY

Proj: RPG PRODUCT



Date: 8/24/2022

By: CNN

Scale: 1/2"=1'

Comments:

Path: F:\Project Mgmt - RPG_-RPG PRODUCTS\ALL PRODUCTS DRAWING\QRD7_QRD 734\1-AutoCAD Drawings\Mounting

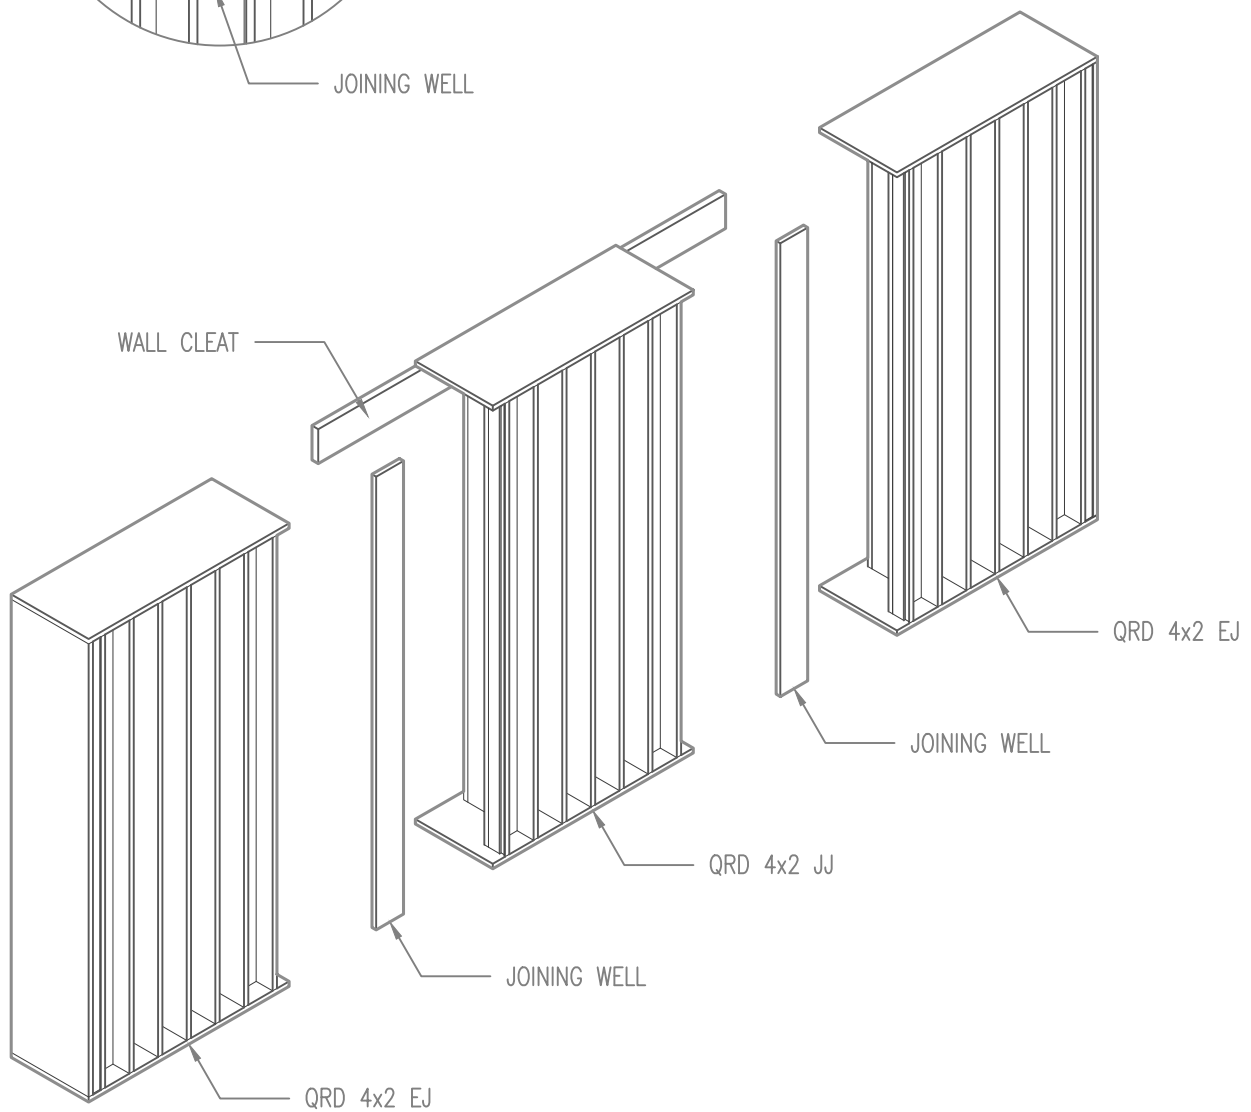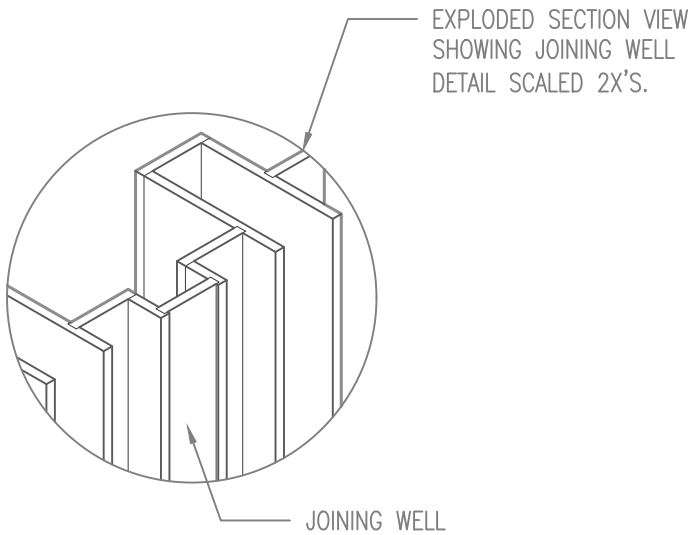

99 SOUTH STREET, PASSAIC, NJ 07055
(p) 973-916-1166 (e) estimating@rpgacoustic.com

Title: *RPG QRD (4X2)
JOINING WELL*

Proj: *RPG PRODUCT*


Date: *8/24/2022*

By: *CNN*

Scale: *3/4"=1'*

Path: *F:\Project Mgmt - RPG\RPG PRODUCTS\ALL PRODUCTS DRAWING\QRD7_QRD 734\1-AutoCAD Drawings\Mounting*

Comments:

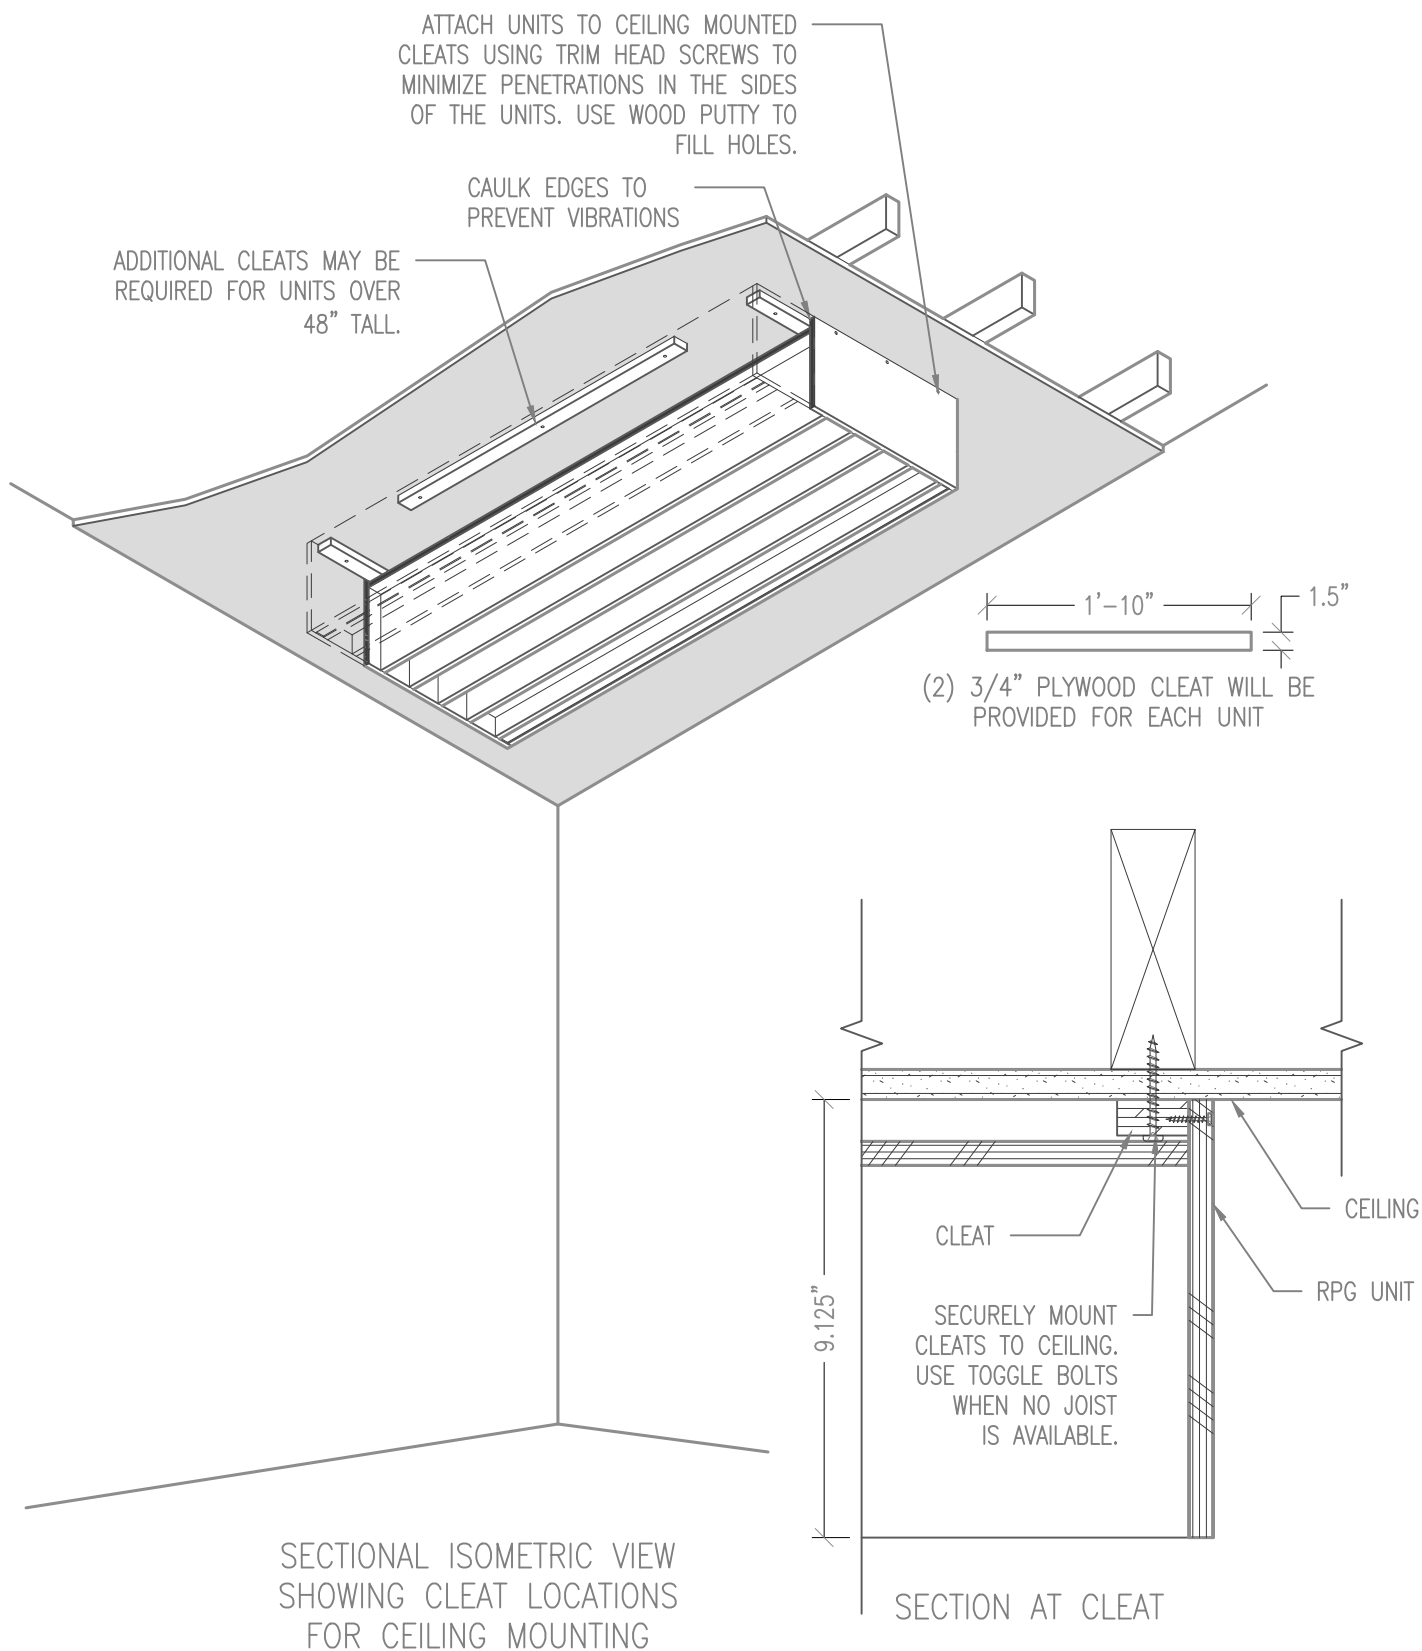

99 SOUTH STREET, PASSAIC, NJ 07055
(p) 973-916-1166 (e) estimating@rpgacoustic.com

Title: RPG QRD (4X2)
CLEAT CEILING MOUNTING

Proj: RPG PRODUCT


Date: 8/ 24/ 2022

By: CNN


Scale: N15

Comments:


Path: F:\Project Mgmt - RPG\RPG PRODUCTS\ALL PRODUCTS DRAWING\QRD7_QRD 734\1-AutoCAD Drawings\Mounting

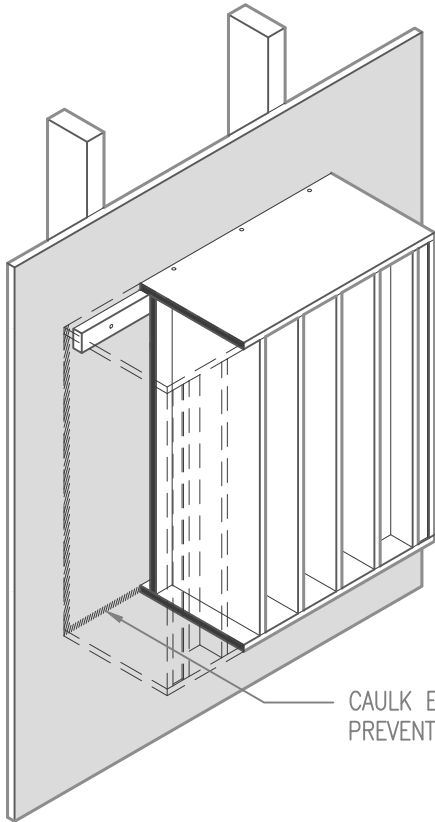

CAULK EDGES TO
PREVENT VIBRATION

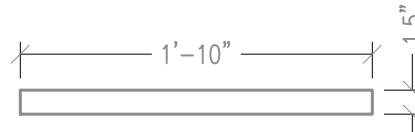

(1) 3/4" PLYWOOD CLEAT WILL BE
PROVIDED FOR EACH UNIT

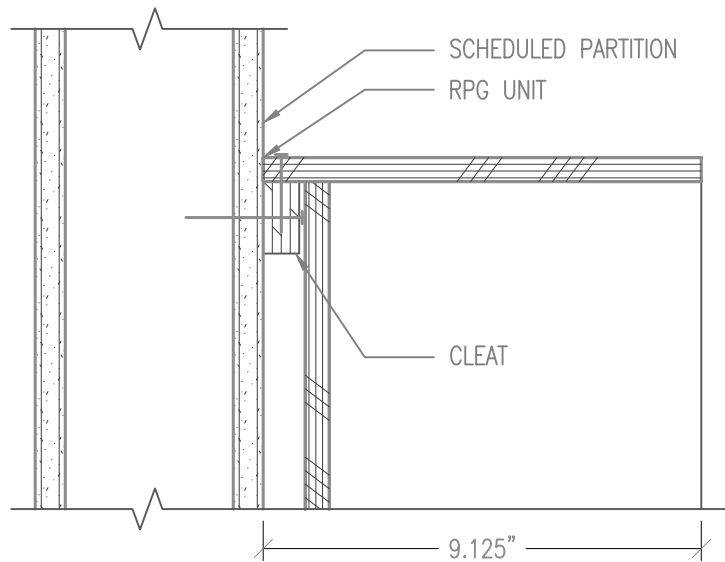

SCHEDULED PARTITION
RPG UNIT

CLEAT

9.125"



Title: RPG QRD / DIFFRACTAL (2X2)
CLEAT MOUNTING

Proj: RPG PRODUCT





Date: 8/24/2022

By: CNN

Scale: NTS

Comments:




Path: F:\Project Mgmt - RPG\RPG PRODUCTS\ALL PRODUCTS DRAWING\QRD7_QRD 734\1-AutoCAD Drawings\Mounting

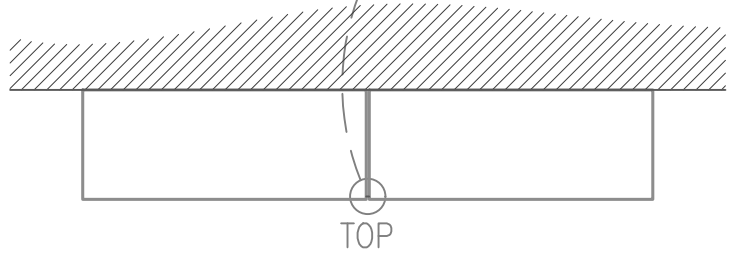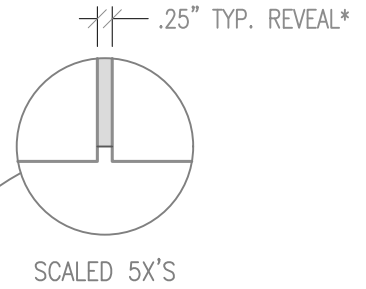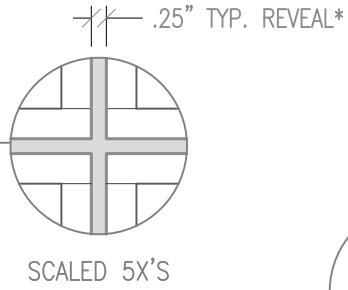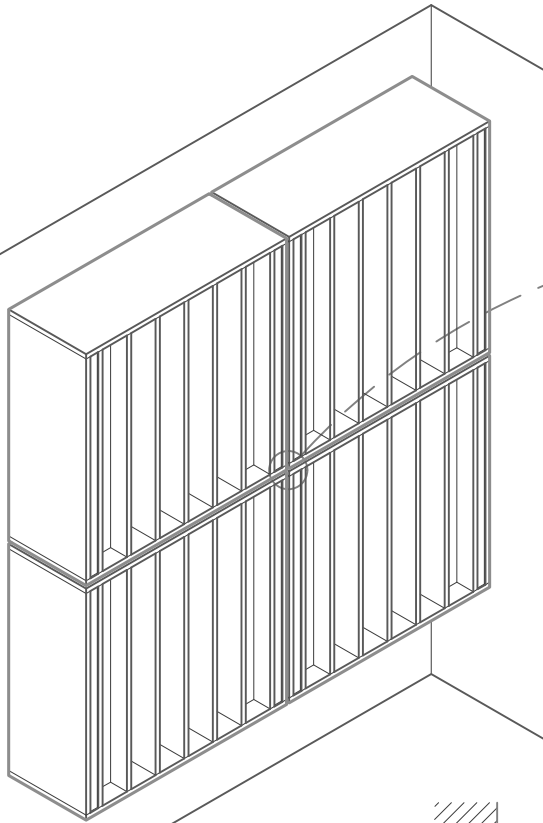

2x2 QRD

DRYWALL;
TO CONTRACTORS;
WALL SHALL ADJUST
TO SUPPORT WEIGHT
OF UNITS.

.25" TYP. REVEAL*

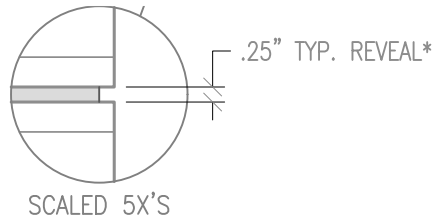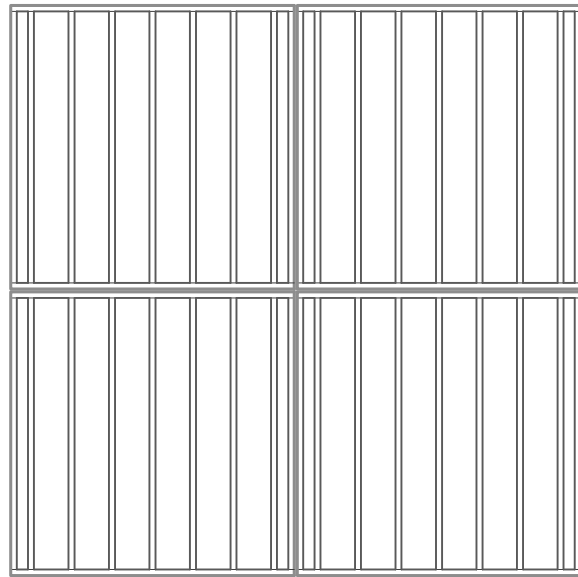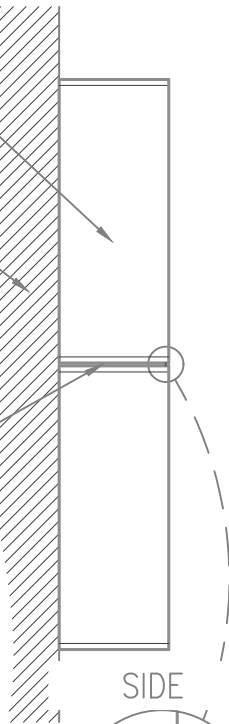

* SPACER WITHIN
REVEAL IS PROVIDED
BY OTHERS.

Comments:

Title: RPG QRD (2X2)
EE ARRAY

Proj: RPG PRODUCT

Date: 8/24/2022

By: CNN

Scale: 3/4"=1'

Path: F:\Project Mgmt - RPG\RPG PRODUCTS\ALL PRODUCTS DRAWING\QRD7_QRD 734\1-AutoCAD Drawings\Mounting

RPG

ACOUSTICAL SYSTEMS - LLC

99 SOUTH STREET, PASSAIC, NJ 07055
(p) 973-916-1166 (e) estimating@rpgacoustic.com