


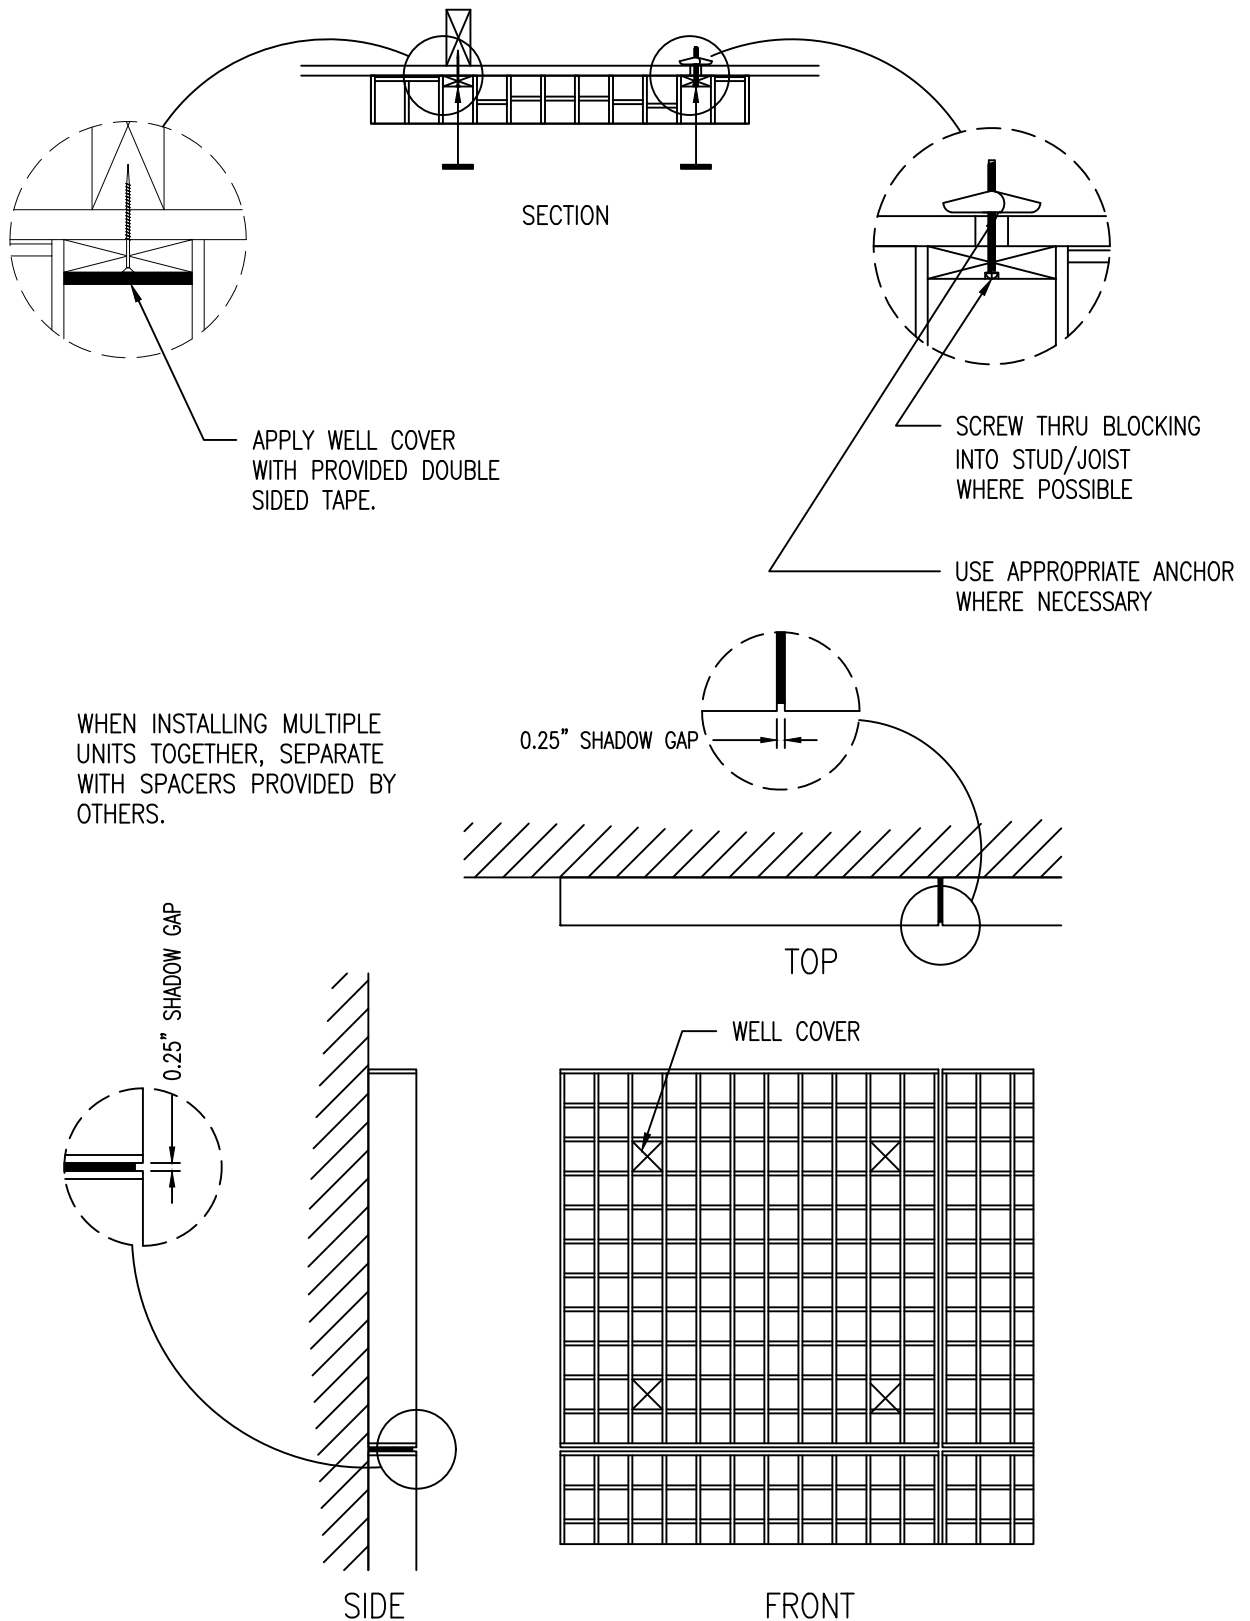

99 SOUTH STREET, PASSAIC, NJ 07055
(p) 973-916-1166 (e) estimating@rpgacoustic.com

Title: **OMNIFUSOR W113
FLUSH MOUNTING**

Proj: RPG PRODUCT

Date: 12.13.22

By: CV

Scale: NTS

Path: F:\Project Mgmt - RPG\PROJECTS\ALL PRODUCTS DRAWING\OMNIW_Omnifusor W113\1-AutoCAD Drawings\Mounting\OMNI - Omnifusor W113 (Mounting)

Comments:
