


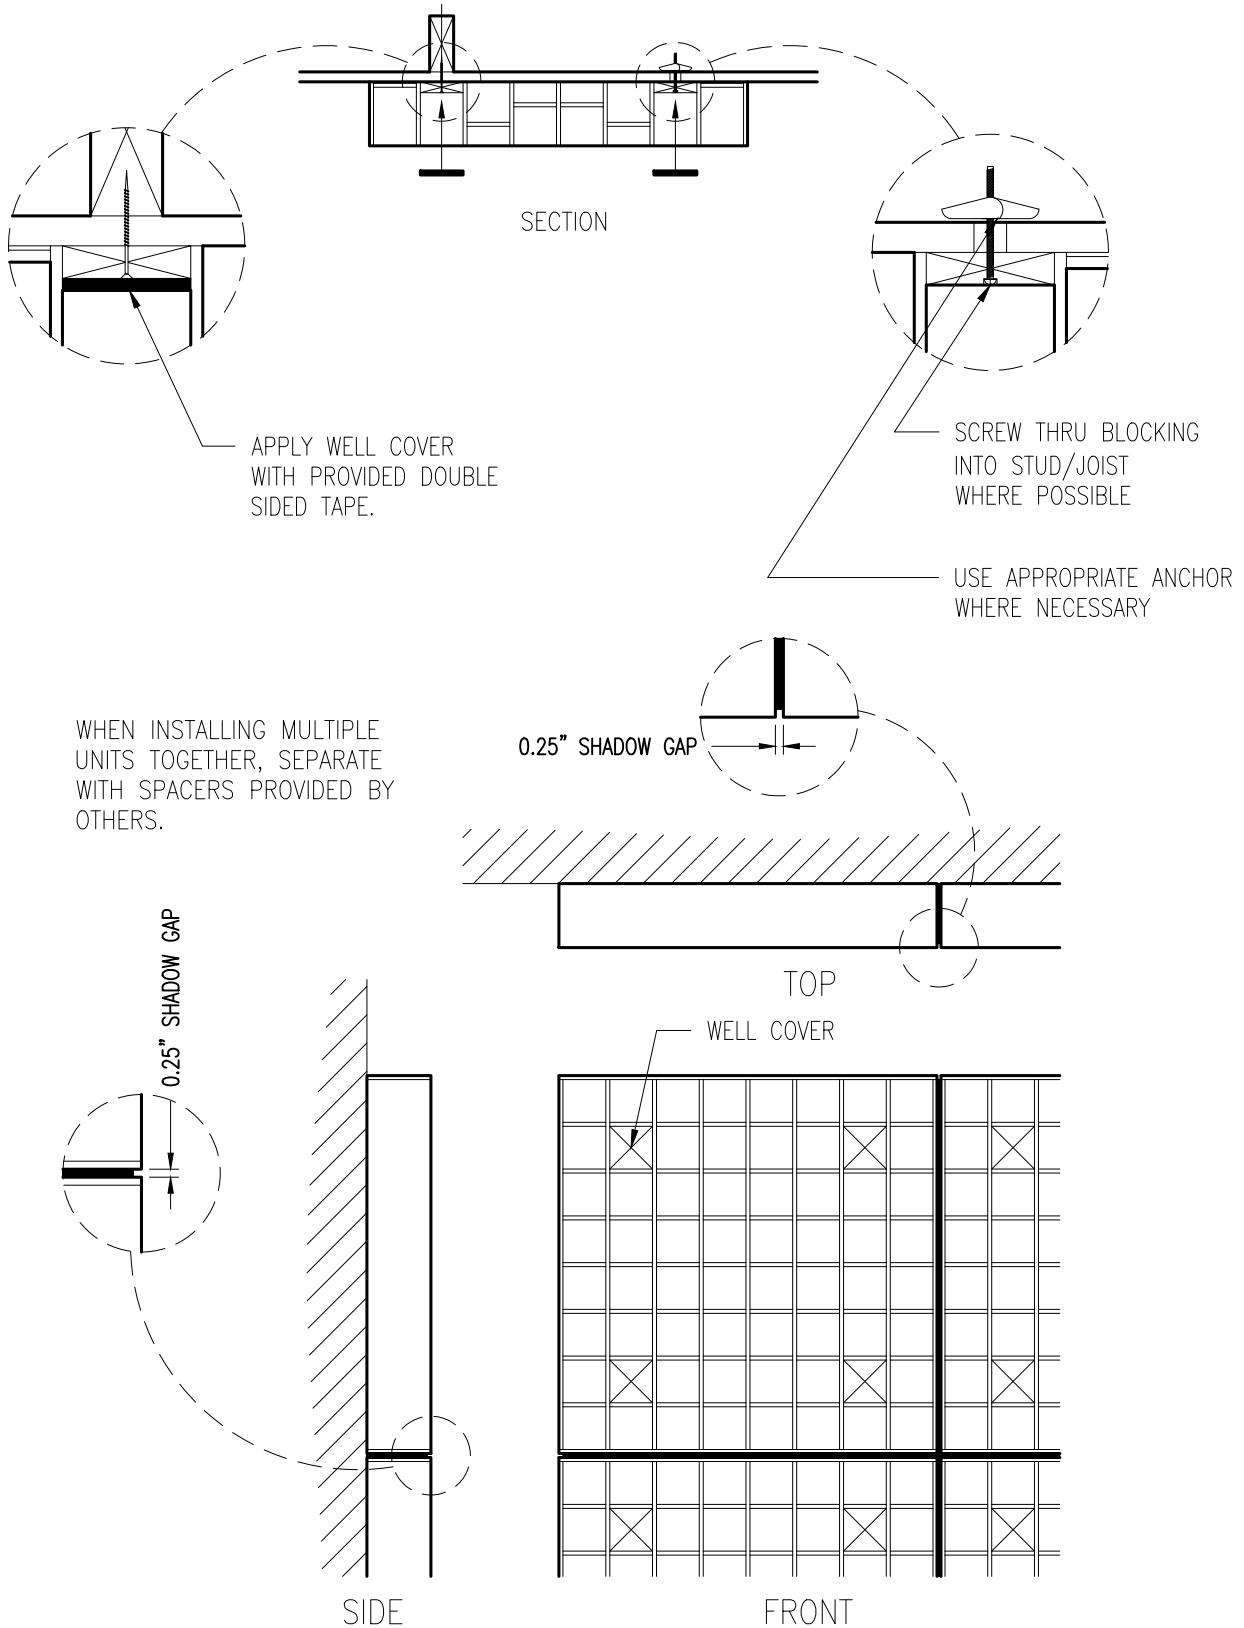

99 SOUTH STREET, PASSAIC, NJ 07055
(p) 973-916-1166 (e) estimating@rpgacoustic.com

Title: OMNIFFUSOR WOOD
FLUSH MOUNTING

Proj: RPG PRODUCT

Date: 08/19/22

By: CNN

Scale: NTS

Comments:

Path: F:\Project Mgmt - RPG\RPG PRODUCTS\ALL PRODUCTS DRAWING\OMNL_Omniffusor WBA (Previously Omniffusor W)\1-AutoCAD Drawings\Mounting\Omniffusor wood Mounting