


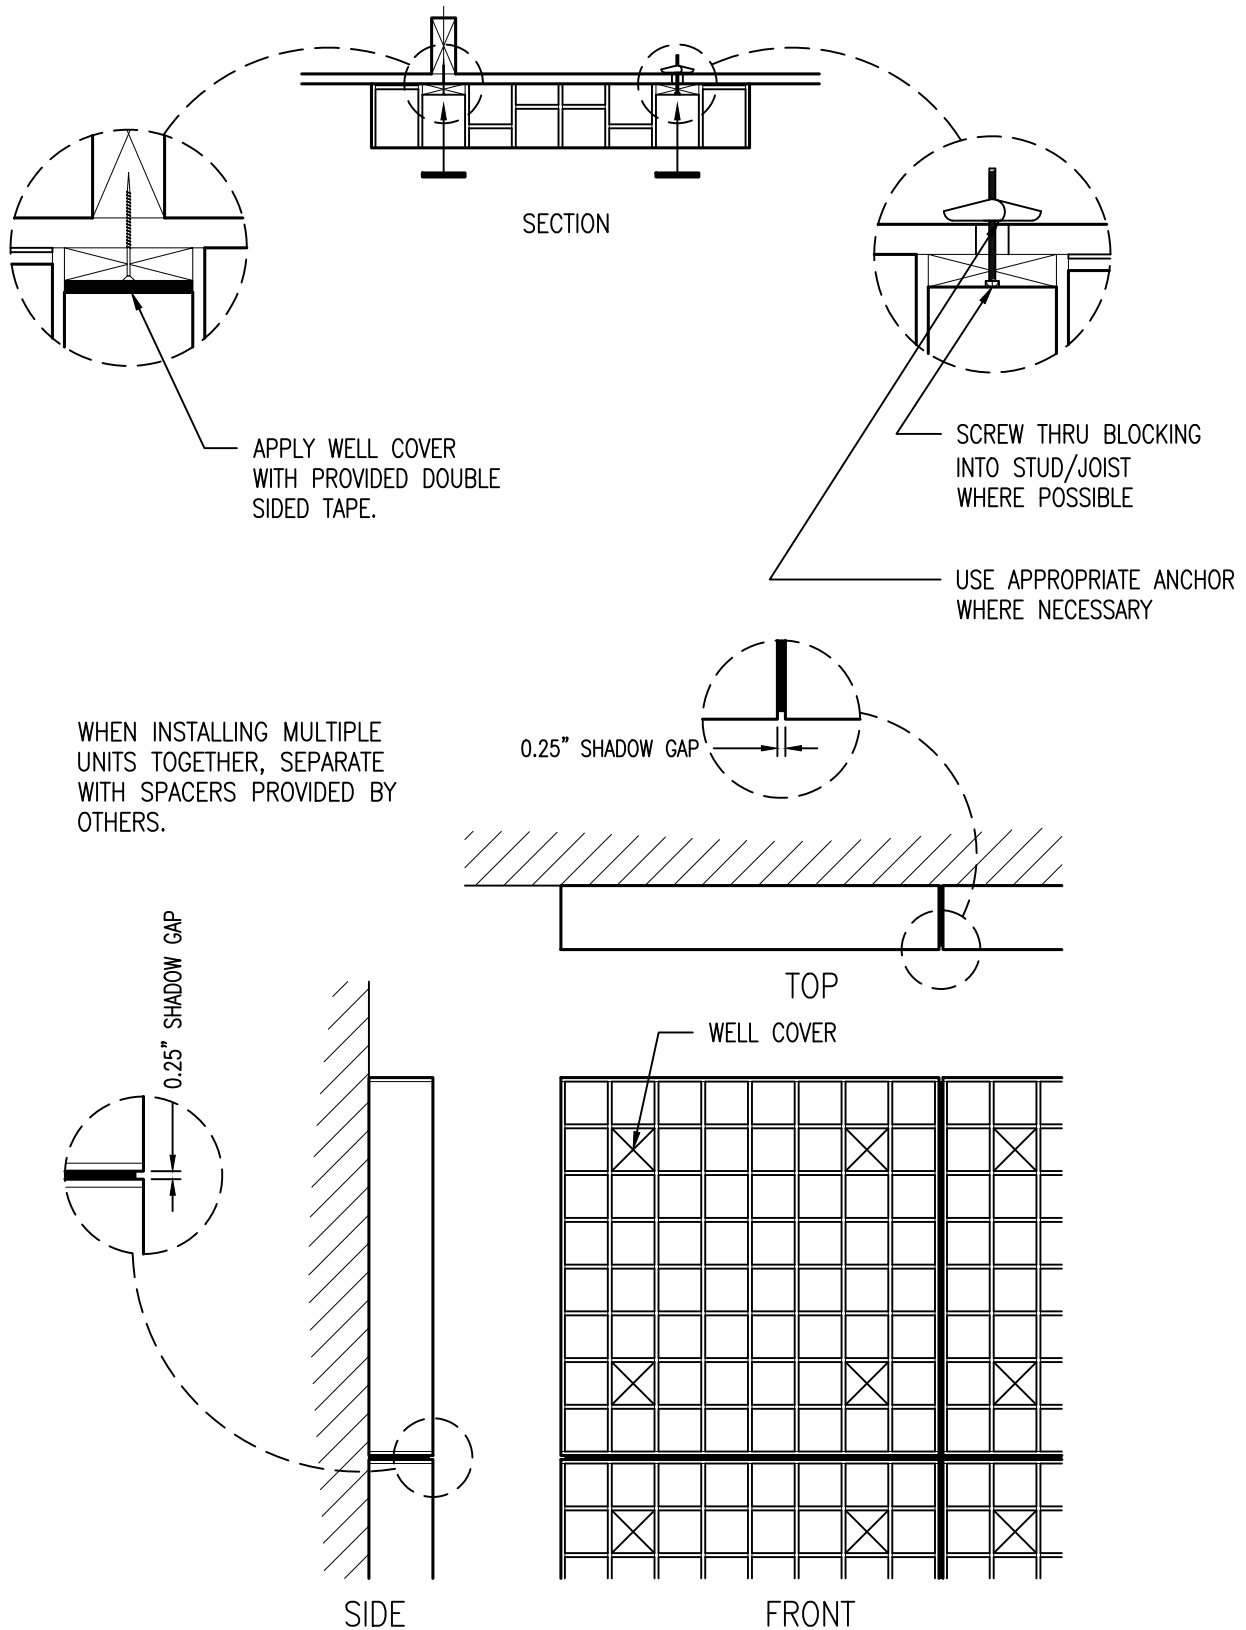

99 SOUTH STREET, PASSAIC, NJ 07055
(p) 973-916-1166 (e) estimating@rpgacoustic.com

Title: OMNIVIEWSOR
FLUSH MOUNTING

Proj: RPG PRODUCT

Date: 08/25/22

By: CNN

Scale: NTS

Comments:

Path: F:\Project Mgmt - RPG\PROJECTS\ALL PRODUCTS DRAWING\OMNIV\Omnivisor\AutoCAD Drawings\Mounting\Omnivisor-Mounting