


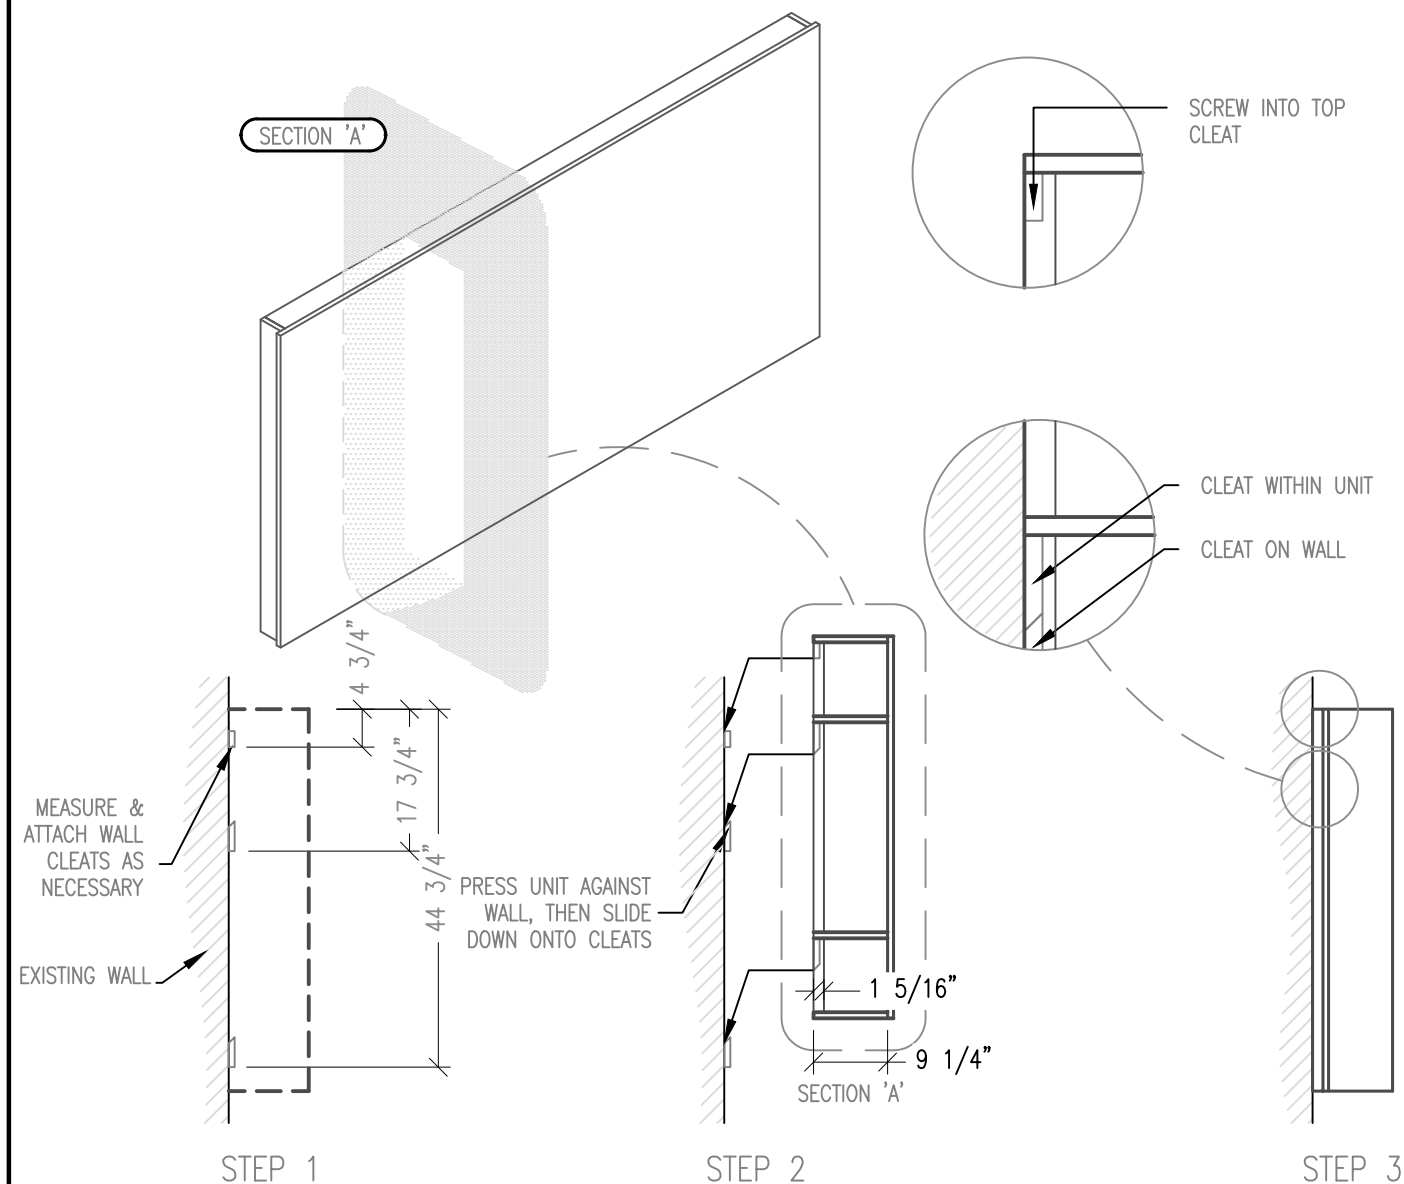

99 SOUTH STREET, PASSAIC, NJ 07055
(P) 973-916-1166 (E) estimating@rpgacoustic.com

Title: RPG PLANAR REFLECTOR
WALL MOUNTING DETAIL

Proj: RPG PRODUCT

Date: 08/24/22

By: ACT

Scale: NTS

Path: F:\Project Mgmt - RPG\RPG PRODUCTS\ALL PRODUCTS DRAWING\PERN_Planarform Reflector\1- AutoCAD Drawings\Mounting\Planarform Reflector Mounting R1

Comments:
