

99 SOUTH STREET, PASSAIC, NJ 07055
Phone: 973-916-1166
Email: estimating@rpgacoustic.com

Title: RPG WAVEFORM MONORADIAL-CI MOUNTING DETAIL

Proj: RPG PRODUCT


Date: 8/24/22

By: CNN

Scale: 1/2" = 1'





Comments:

Path: F:\Project Mgmt - RPG\RPG PRODUCTS\ALL PRODUCTS DRAWING\WFMW_Waveform Monoradial W\1-AutoCAD Drawings\Mounting\Monoradial W CI & CR - Mounting R1

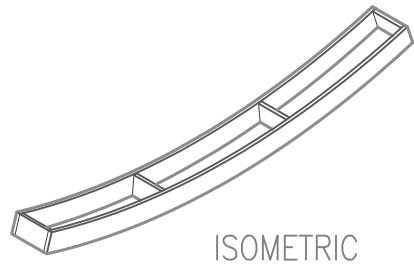

ISOMETRIC

JOINING FRAME CREATES
A .250" REVEAL.

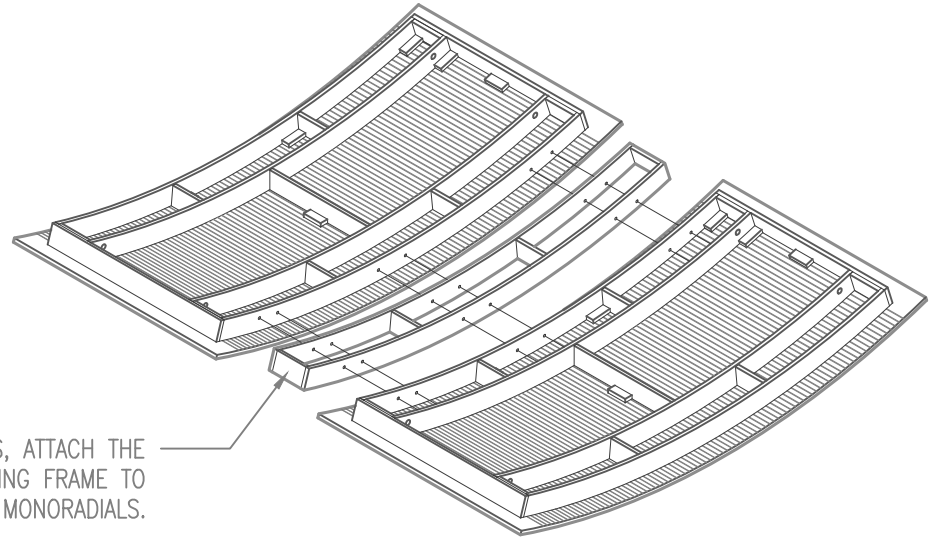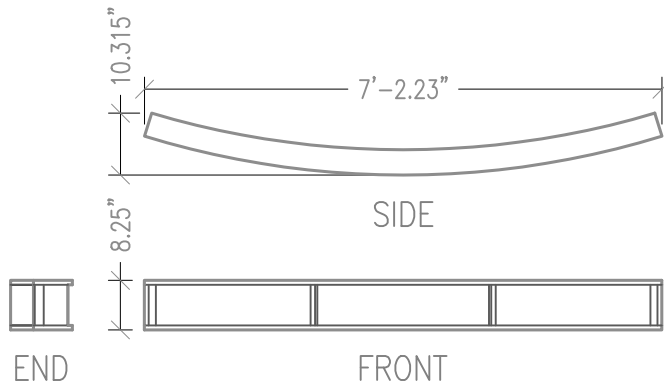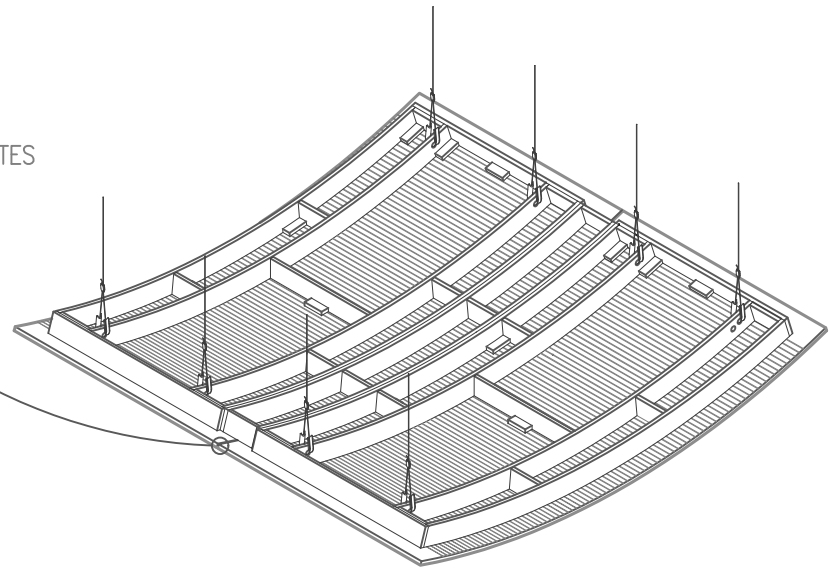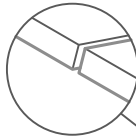

USING WOOD SCREWS, ATTACH THE
RIBS OF THE JOINING FRAME TO
THE RIBS OF THE MONORADIALS.



99 SOUTH STREET, PASSAIC, NJ 07055
Phone: 973-916-1166
Email: estimating@rpgacoustic.com





Title: RPG WAVEFORM MONORADIAL-CI MOUNTING FOR JOINING UNITS

Proj: RPG PRODUCT

Date: 8/24/22 By: CNN Scale: 3/8" = 1'-0"

Path: F:\Project Mgmt - RPG\RPG PRODUCTS\ALL PRODUCTS DRAWING\WFMW_Waveform Monoradial W\AutoCAD Drawings\Mounting\Monoradial W CI & CR - Mounting R1

Comments:

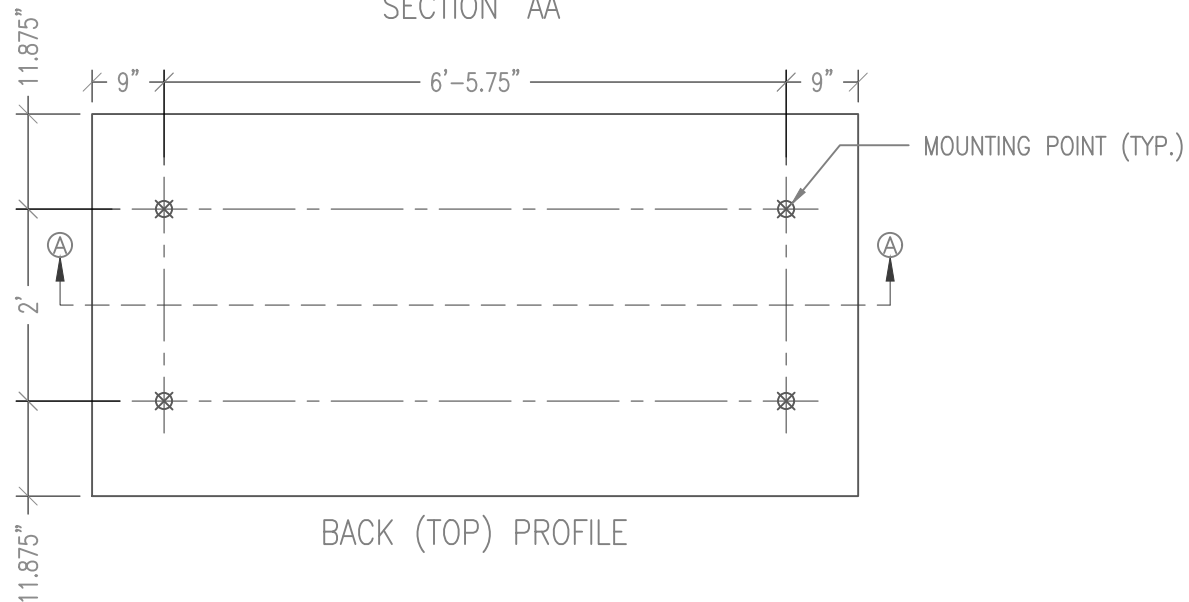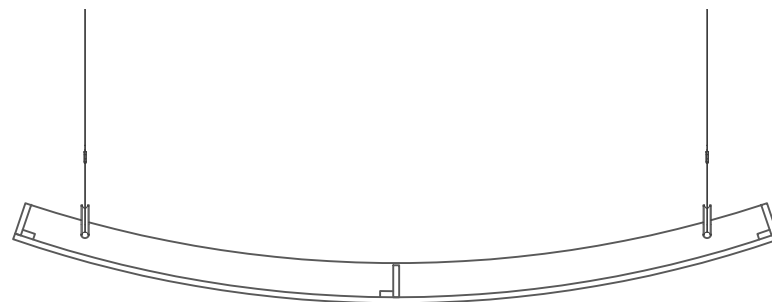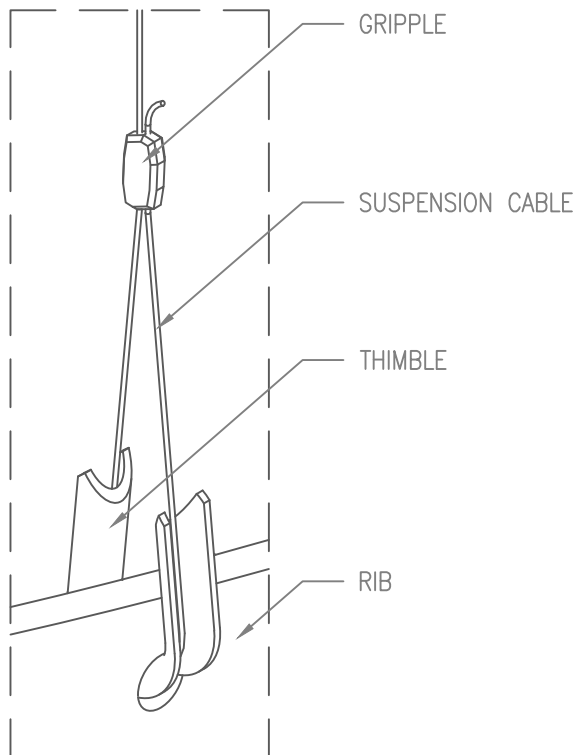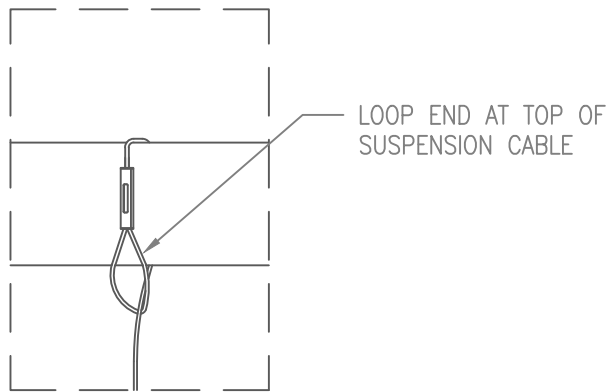

99 SOUTH STREET, PASSAIC, NJ 07055
 Phone: 973-916-1166
 Email: estimating@rpgacoustic.com

Title: RPG WAVEFORM MONORADIAL-CR MOUNTING DETAIL

Proj: RPG PRODUCT


Date: 8/24/22

By: CNN





Scale: 1/2" = 1'

Comments:

Path: F:\Project Mgmt - RPG\RPG PRODUCTS\ALL PRODUCTS DRAWING\WFMW_Waveform Monoradial W\1-AutoCAD Drawings\Mounting\Monoradial W Cl & CR - Mounting R1

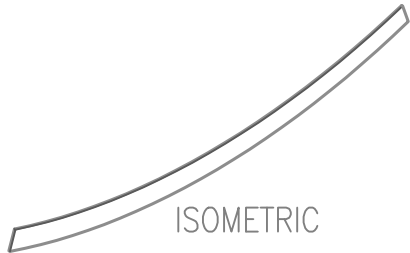

SPACER CREATES A .250" REVEAL.
SEE 'MOUNTING DETAIL-REVEAL'

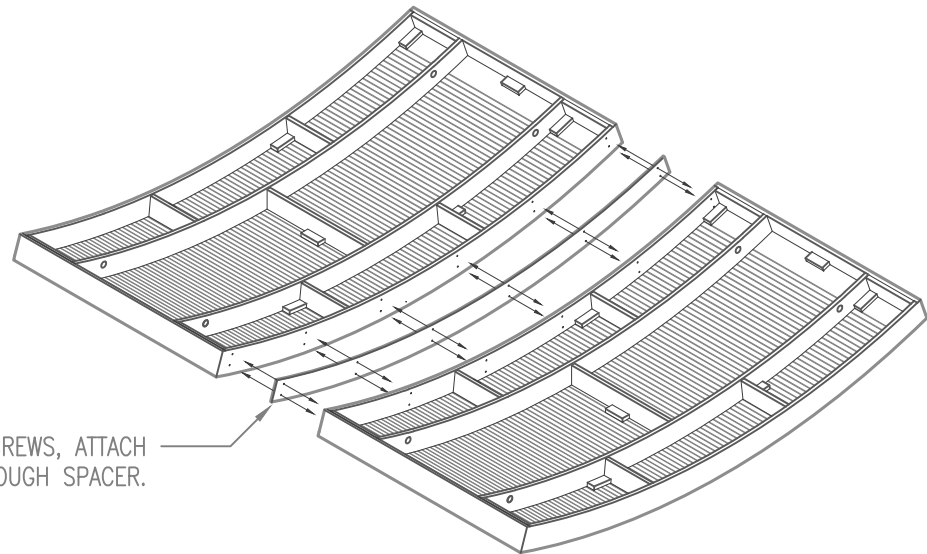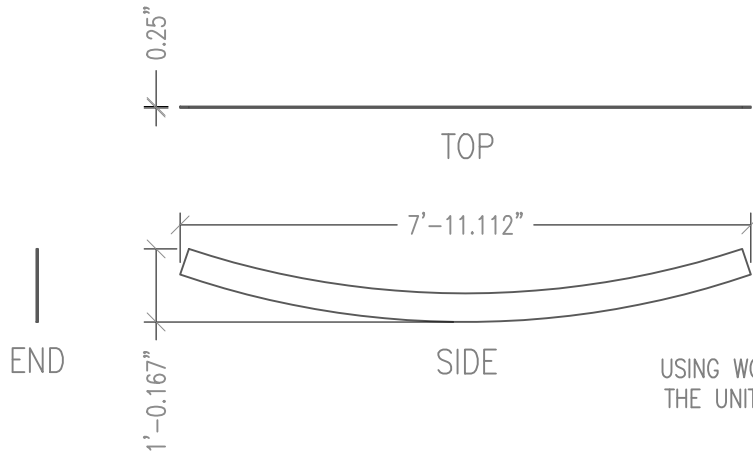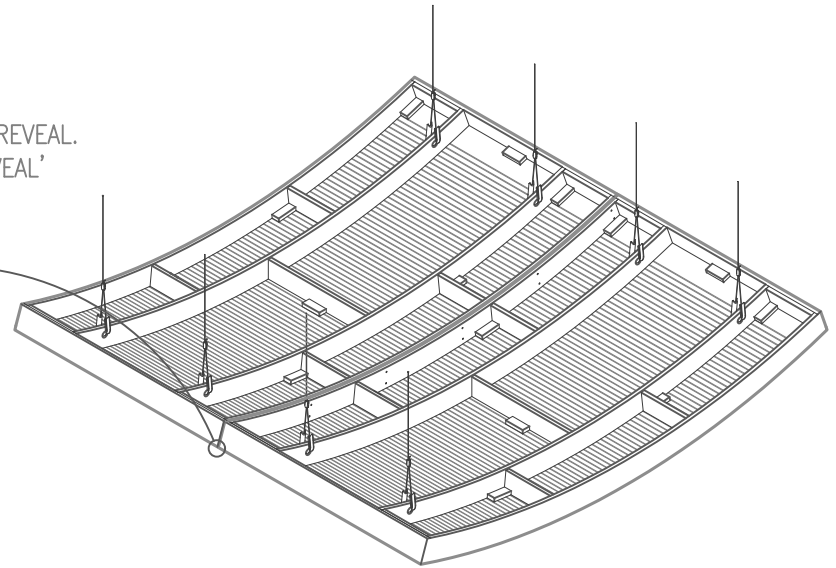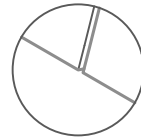

USING WOOD SCREWS, ATTACH
THE UNITS THROUGH SPACER.



99 SOUTH STREET, PASSAIC, NJ 07055
Phone: 973-916-1166
Email: estimating@rpgacoustic.com

Title: RPG WAVEFORM MONORADIAL-CR
MOUNTING FOR JOINING UNITS

Proj: RPG PRODUCT





Date: 8/24/22

By: CNN

Scale: 3/8" = 1'-0"

Comments:

Path: F:\Project Mgmt - RPG\RPG PRODUCTS\ALL PRODUCTS DRAWING\WFMW_Waveform Monoradial W\AutoCAD Drawings\Mounting\Monoradial W Cl & CR - Mounting R1

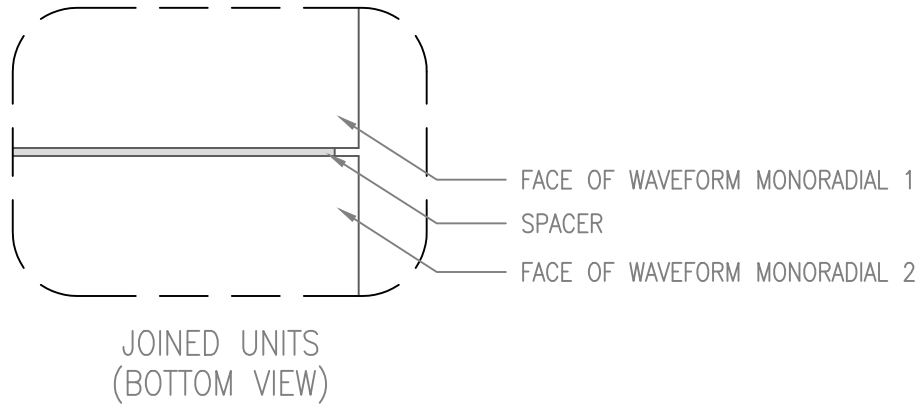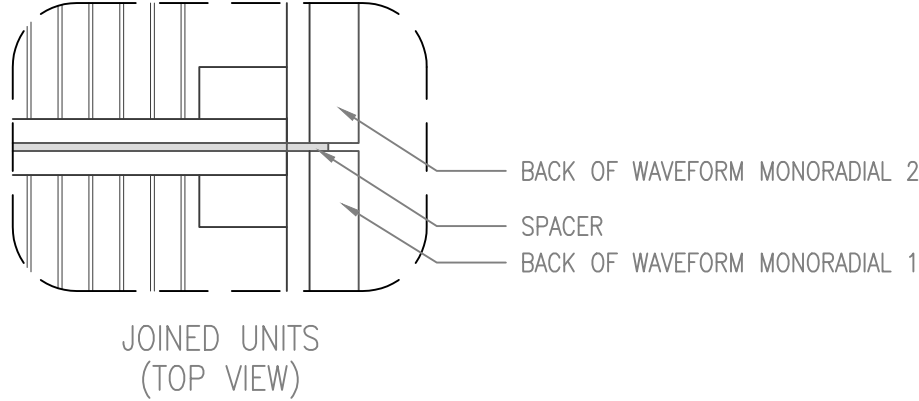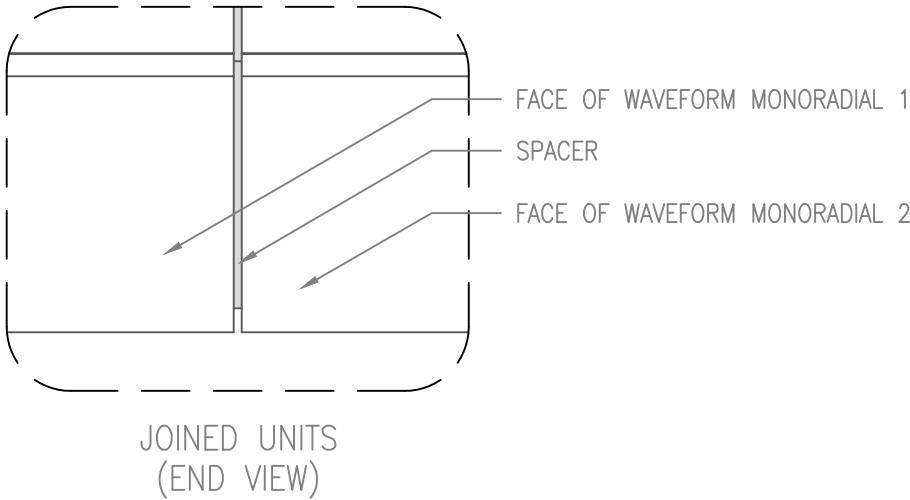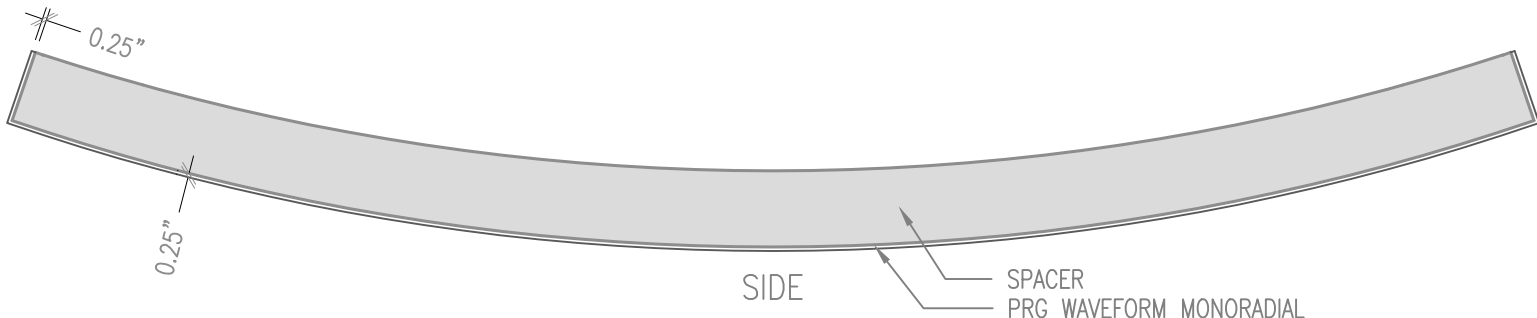

99 SOUTH STREET, PASSAIC, NJ 07055
 Phone: 973-916-1166
 Email: estimating@rpgacoustic.com

Title: **RPG WAVEFORM MONORADIAL-CR MOUNTING DETAIL - SPACER**

Proj: **RPG PRODUCT**

Date: **8/24/22**

By: **CNN**

Scale: **NONE**

Path: **F:\Project Mgmt - RPG\RPG PRODUCTS\ALL PRODUCTS DRAWING\WFMW_Waveform Monoradial W\1-AutoCAD Drawings\Mounting\Monoradial W Cl & CR - Mounting R1**

Comments:
